



© Drawing is copyright  
 Do not scale  
 All dimensions to be checked on site  
 All construction materials, workmanship etc to meet The National Building Regulations and Codes of Practice  
 All discrepancies within these drawings are to be reported to the Contract Administrator.

NOT FOR CONSTRUCTION

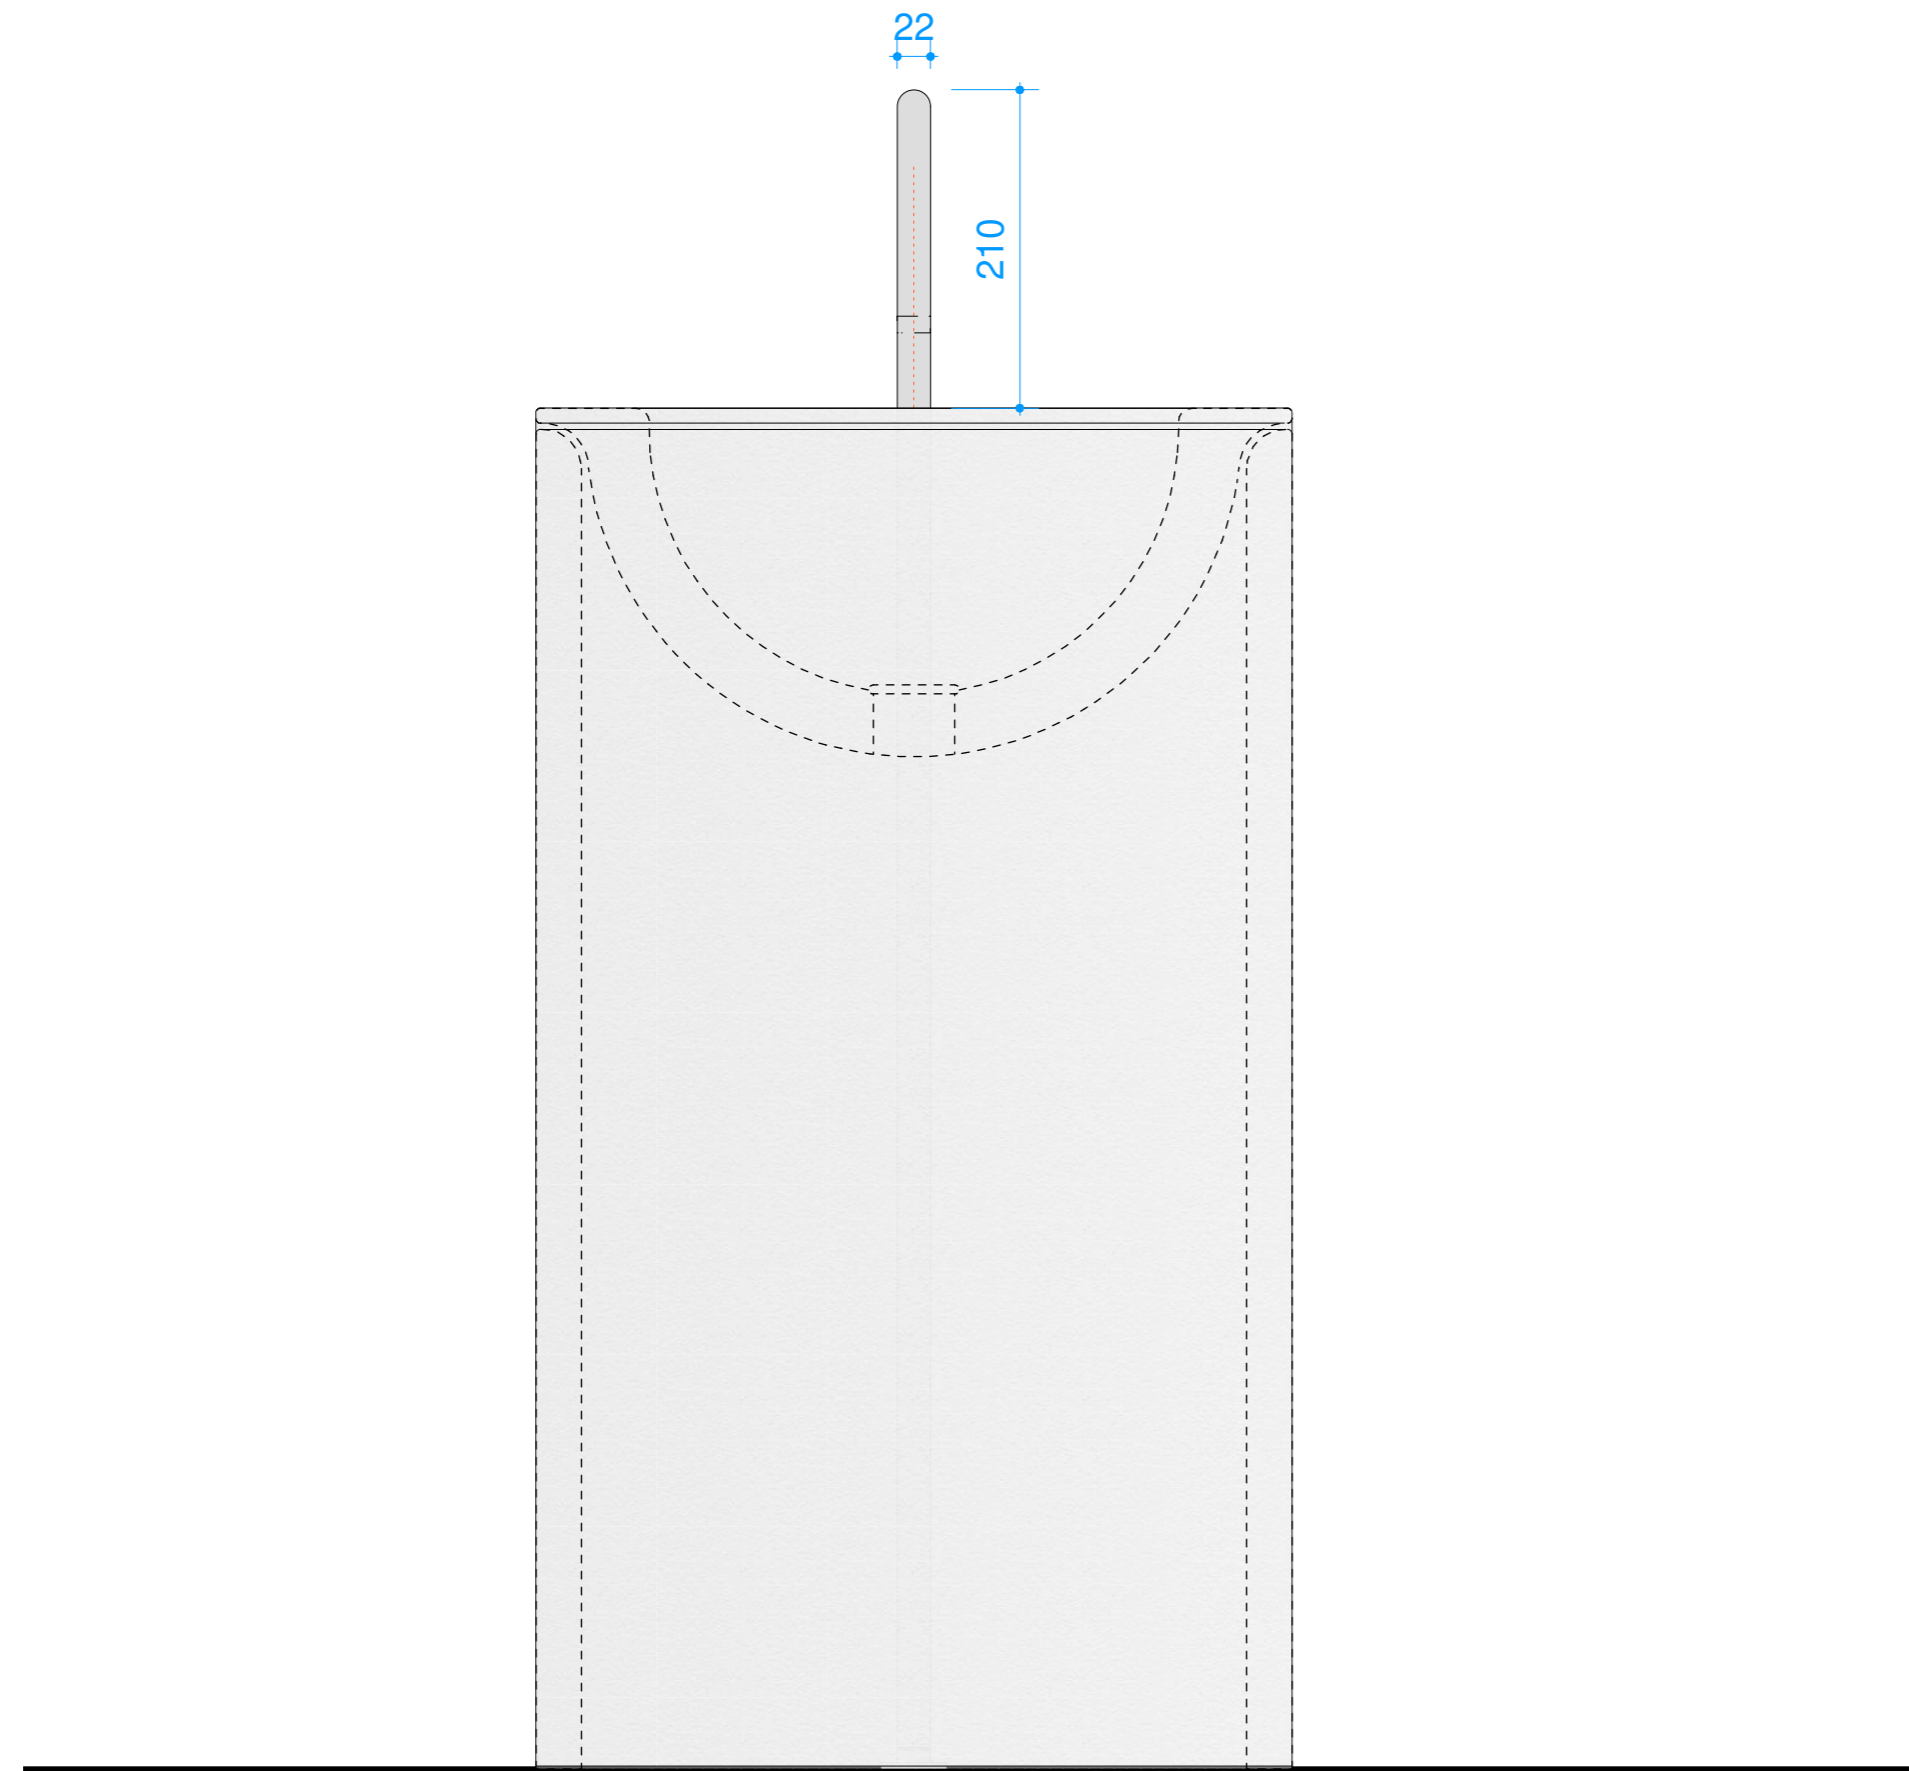

**1** FRONT ELEVATION  
 Scale 1:5@A1

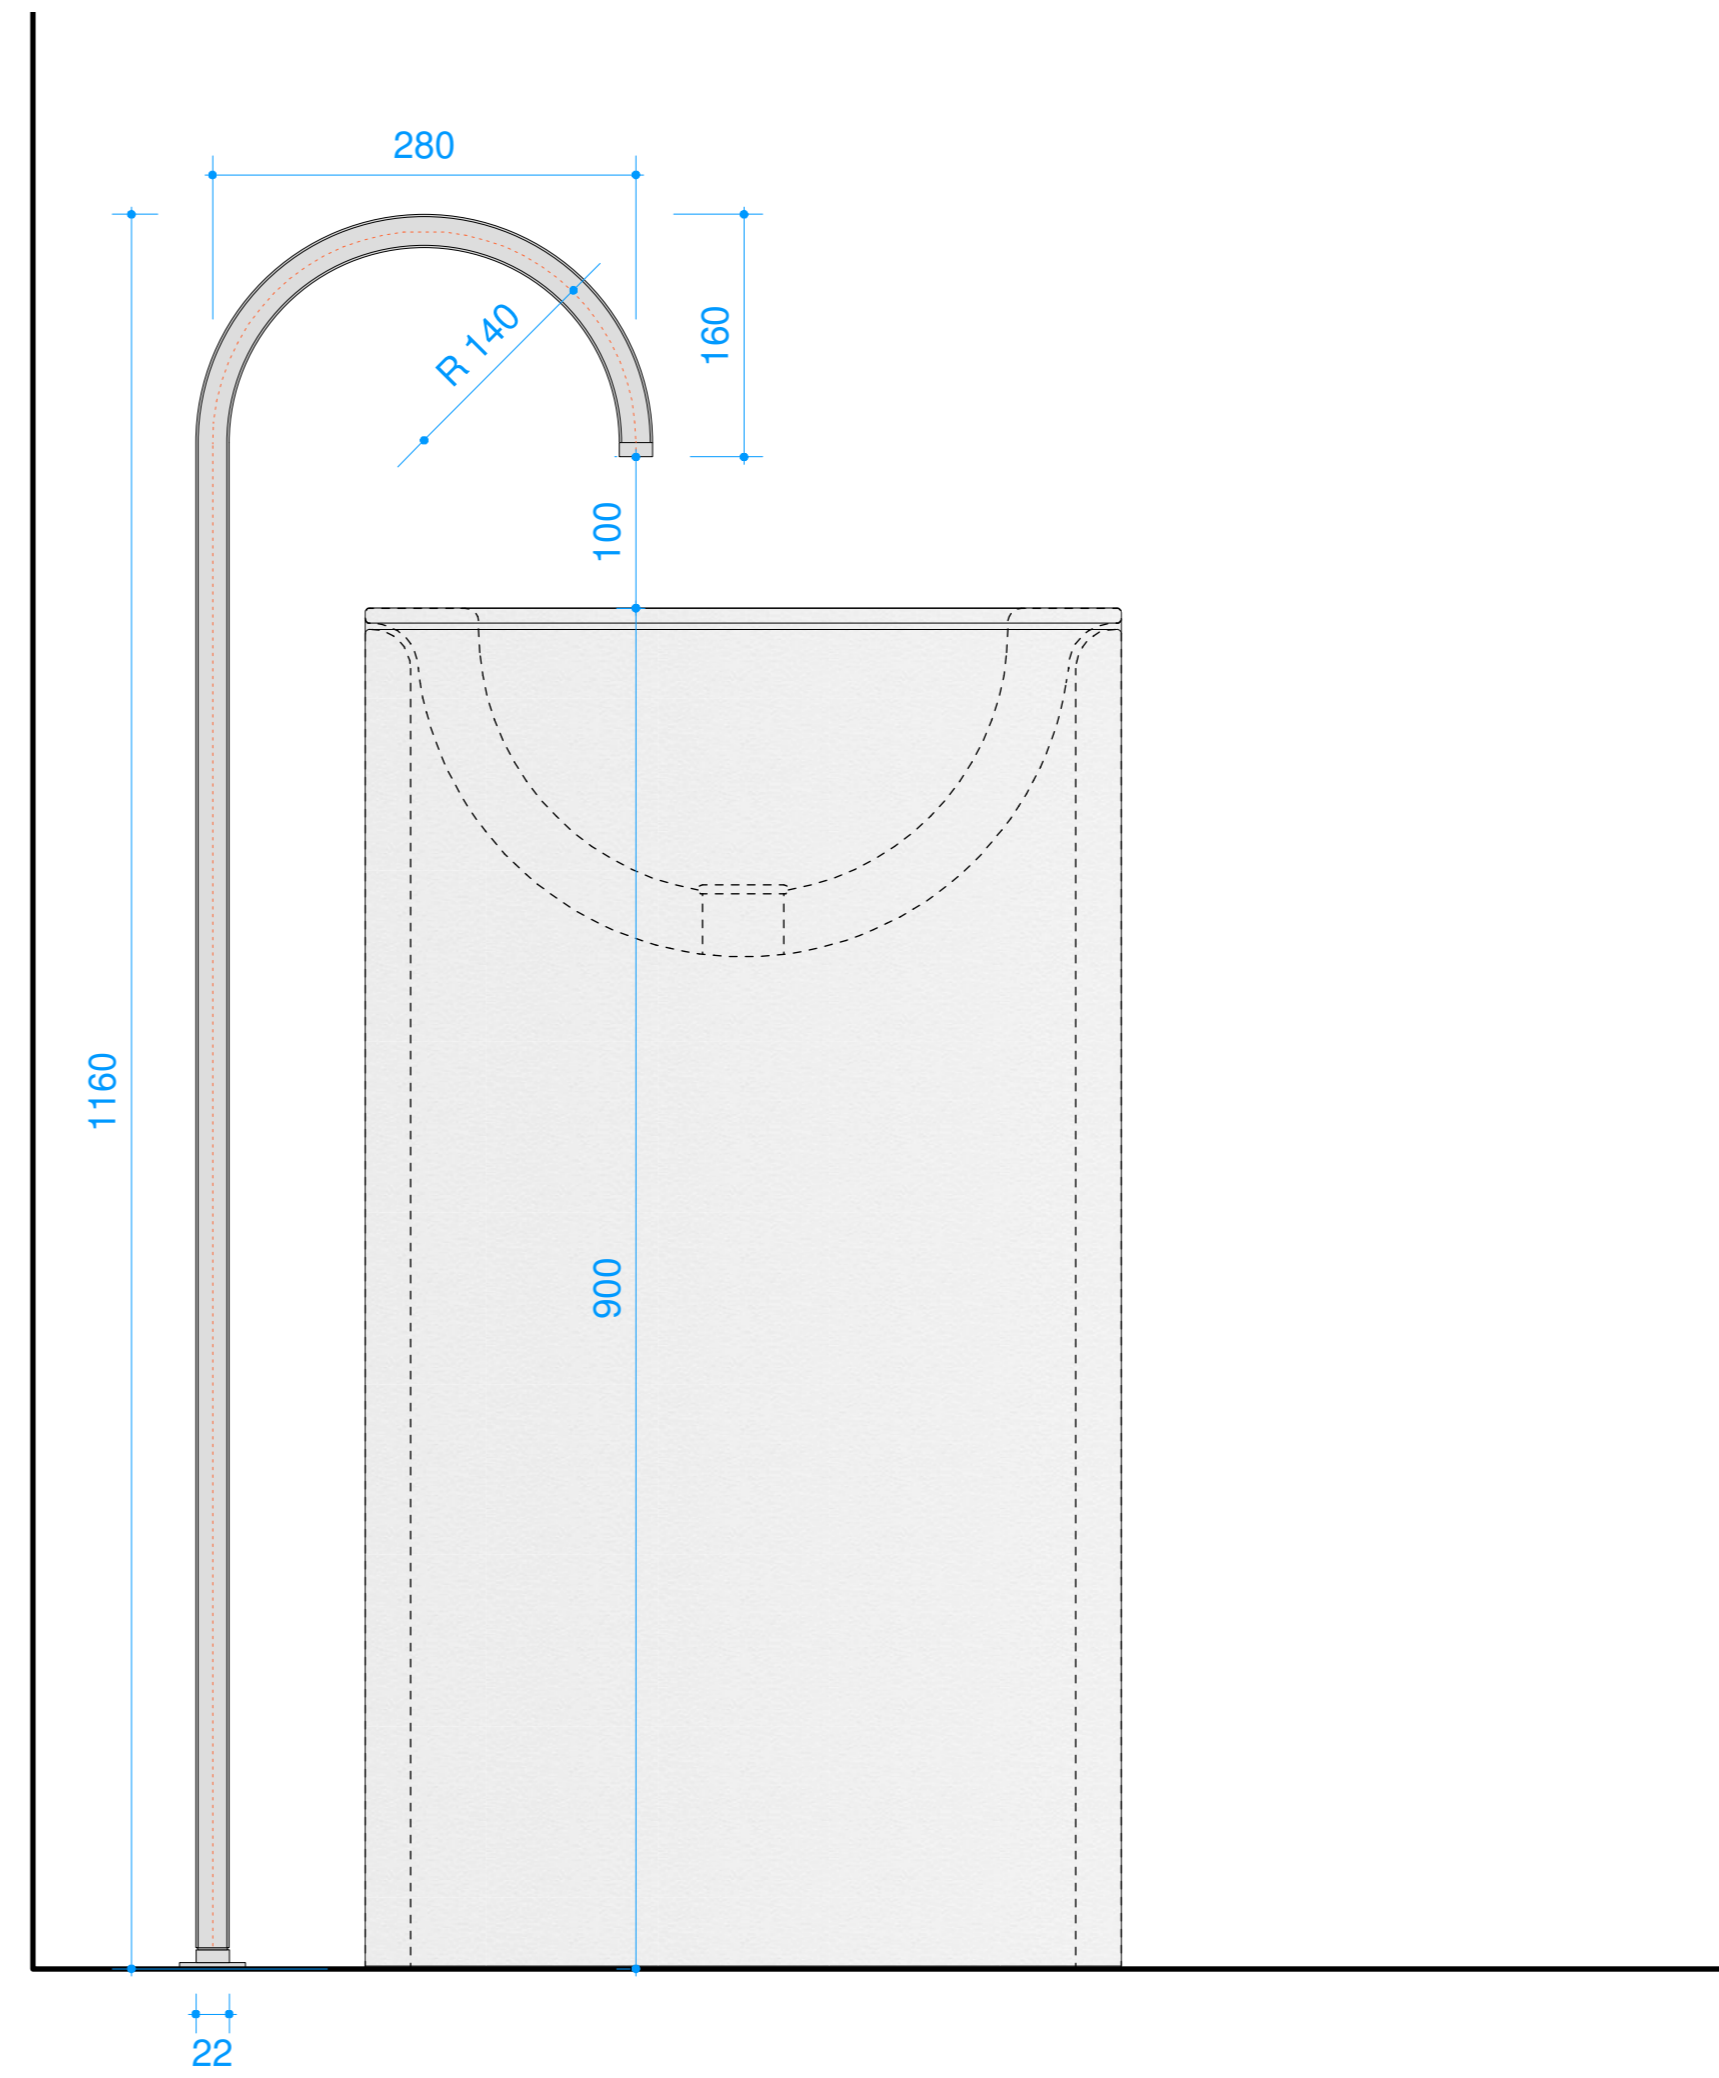

**2** SIDE ELEVATION  
 Scale 1:5@A1

Rev	Date	Description
-	10/04/19	CONCEPT DESIGN

Client:  
 COCOON

Architect:  
**John Pawson**  
 Unit 9 70-78 York Way London N1 9AG  
 Telephone +44 (0)20 7837 2929  
 Facsimile +44 (0)20 7837 4949  
 email@ohnpawson.com

Project:

Drawing Title:  
 BIG ARCH BASIN FILLER

Scale:  
 1:1 @ A1  
 1:2 @ A3

Drawing No.:  
**JP 36**

Job No:  
 1820

Date:  
 10 APRIL 2019  
 Revision: -