


© Drawing is copyright

Do not scale


All dimensions to be checked on site  
All construction, materials, workmanship etc to meet The National Building Regulations and Codes of Practice.

All discrepancies within these drawings are to be reported to the Contract Administrator.

NOT FOR CONSTRUCTION

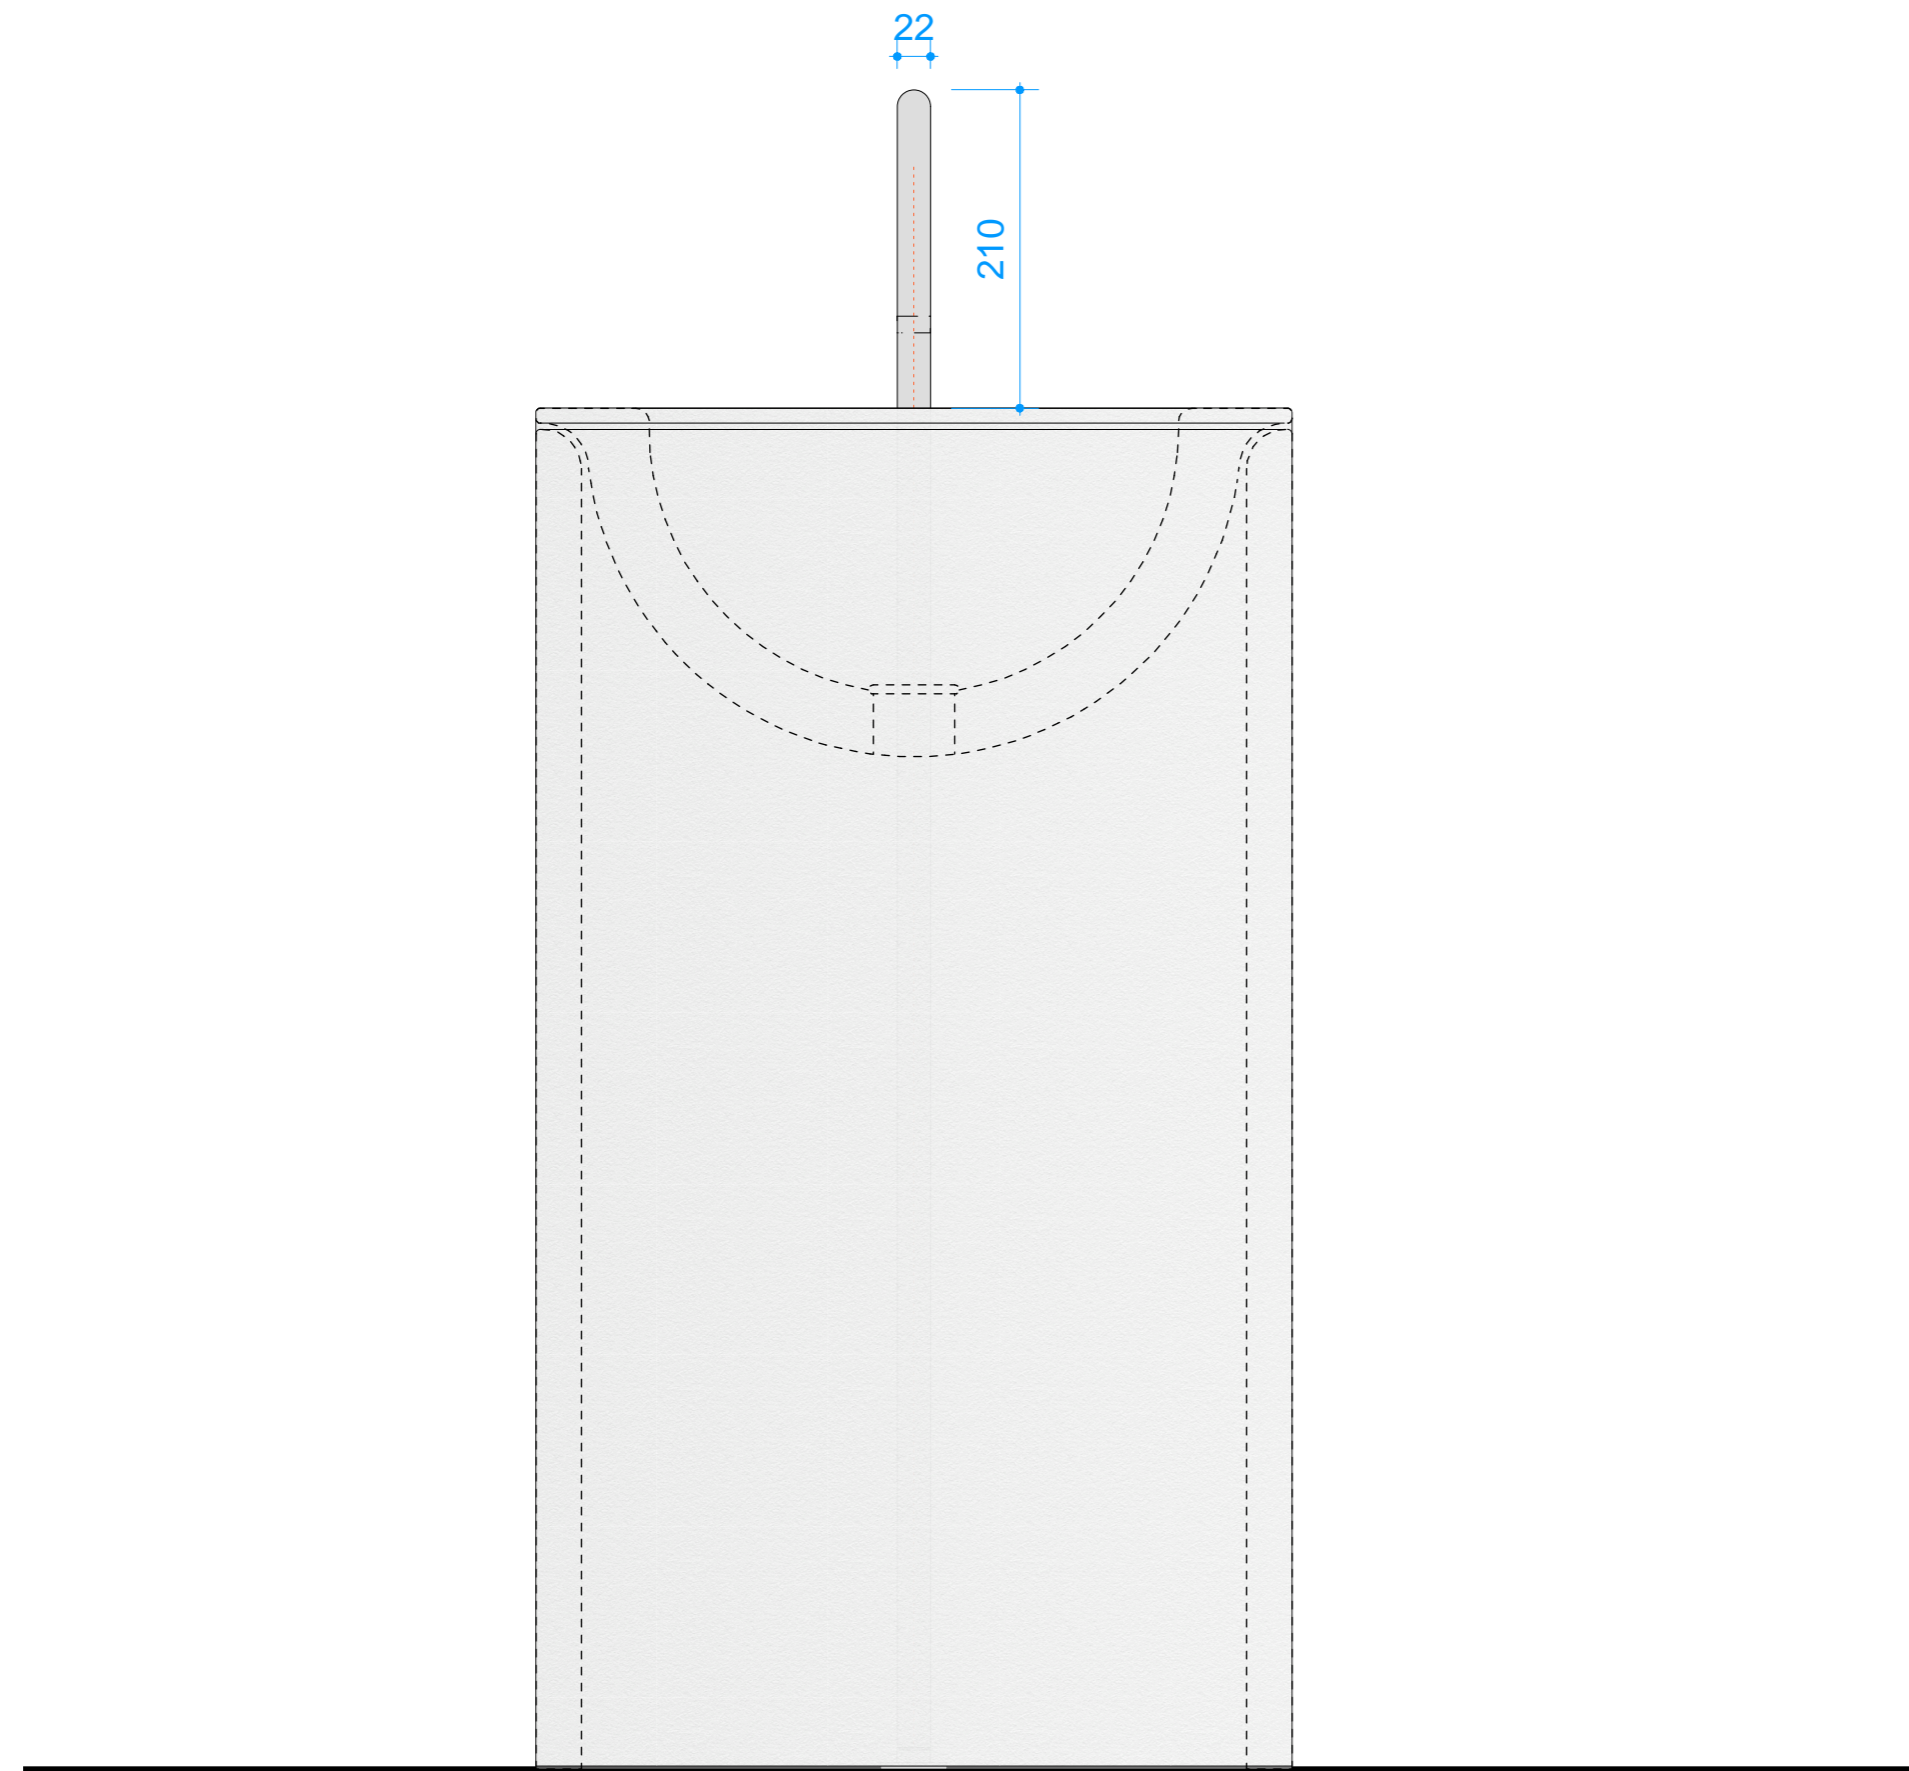

1 FRONT ELEVATION  
Scale 1:5@A1

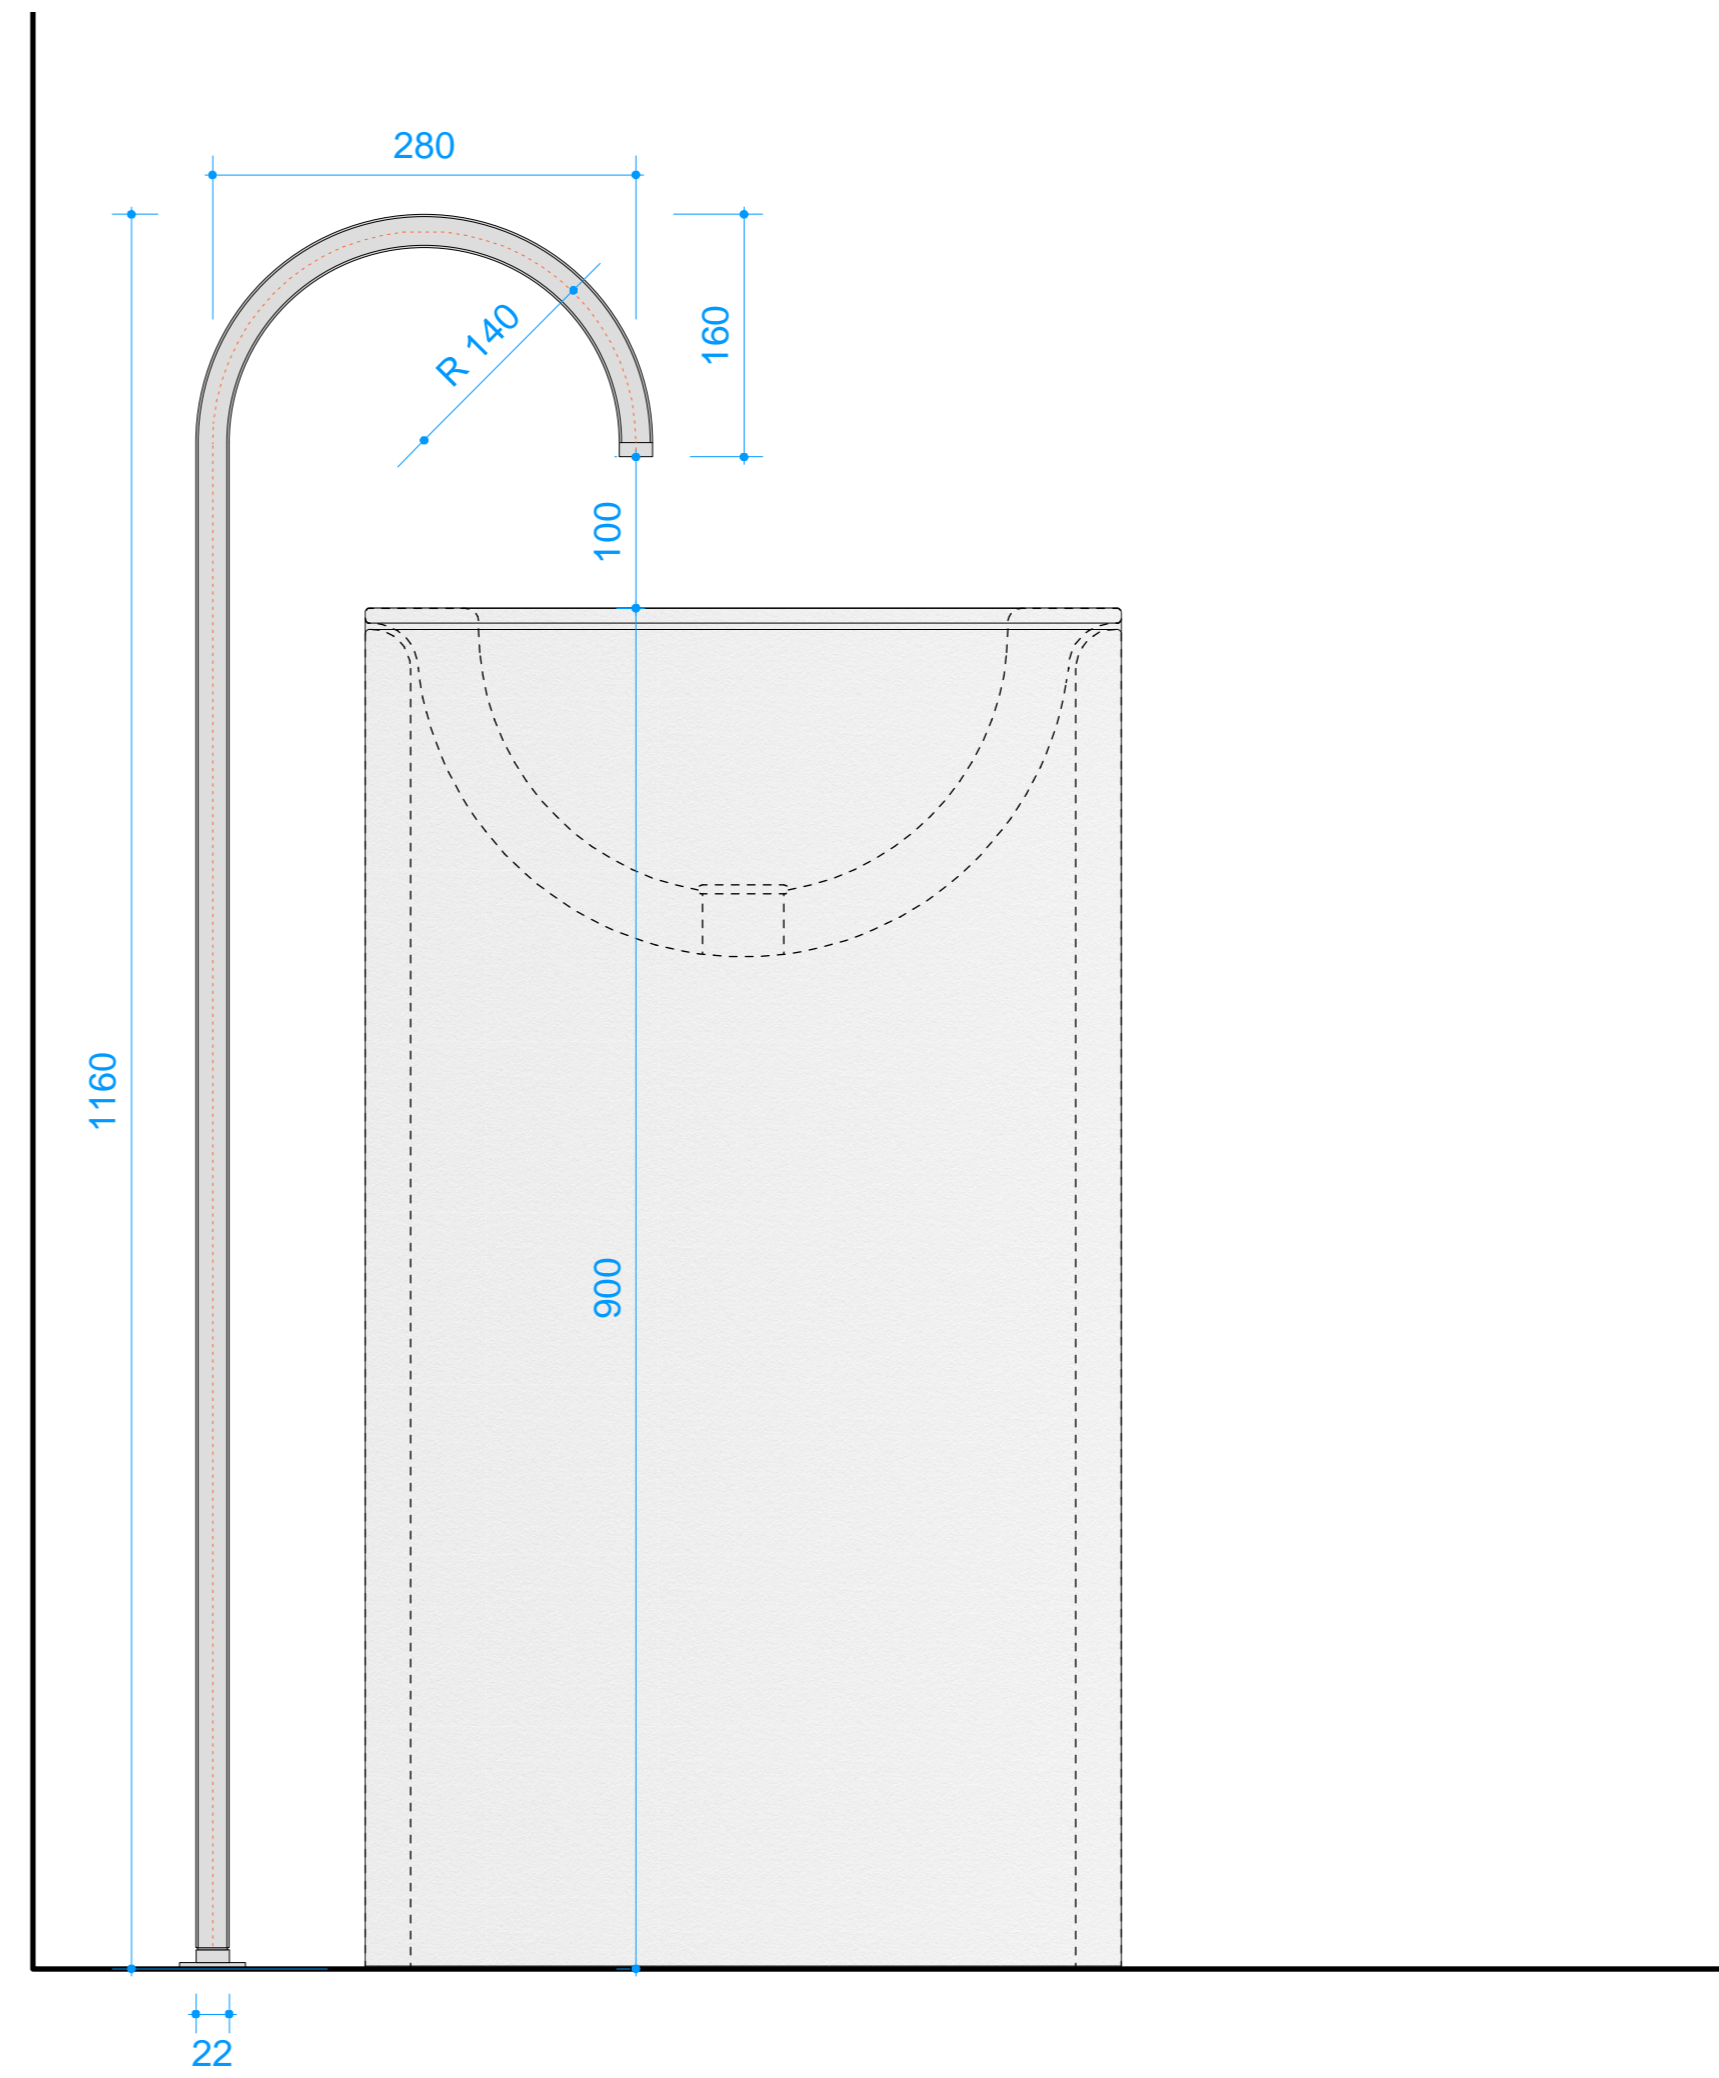

2 SIDE ELEVATION  
Scale 1:5@A1

Rev	Date	Description
-	10/04/19	CONCEPT DESIGN

Client:  
COCOON

Architect:  
**John Pawson**  
Unit 5 70-78 York Way London N1 9AG  
Telephone +44 (0)20 7837 2929  
Facsimile +44 (0)20 7837 4949  
email@johnpawson.com

Project:

Drawing Title:  
BIG ARCH BASIN FILLER

Scale:  
1:1 @ A1  
1:2 @ A3

Drawing No.:  
JP 36

Job No:  
1820

Date:  
10 APRIL 2019  
Revision: -